


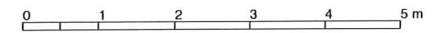
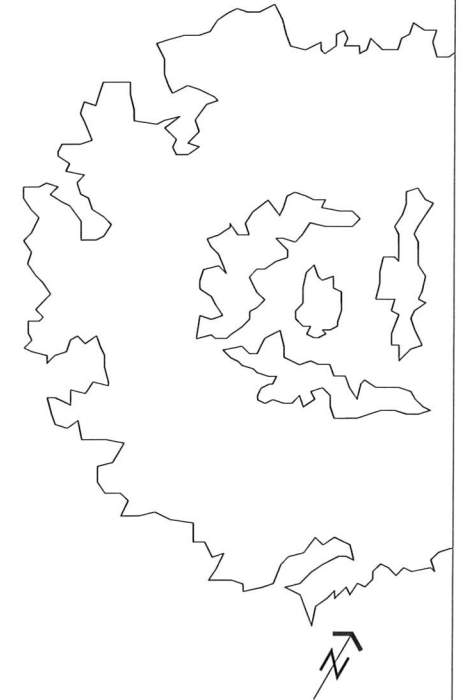
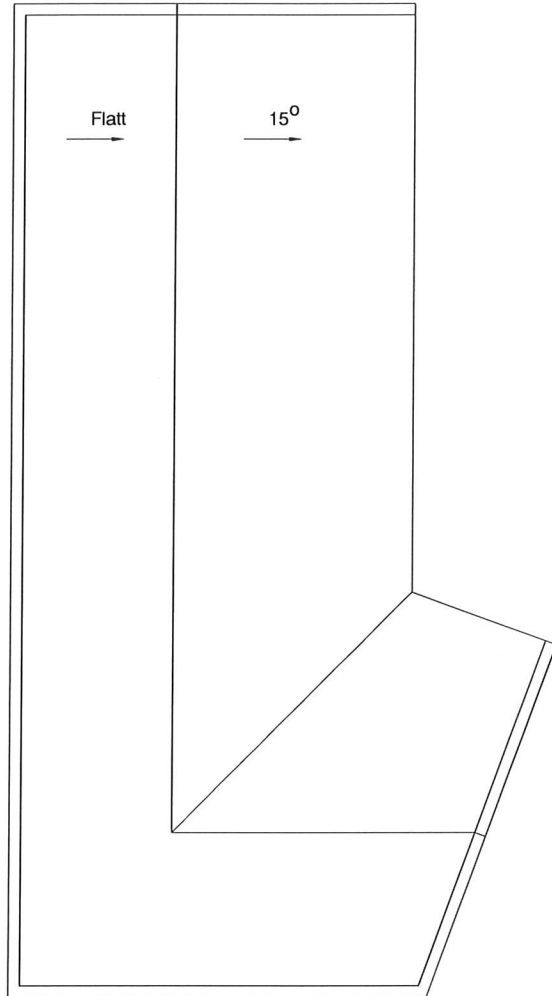
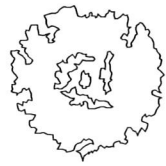


AP110  
SERVICEBYGG GILDESKÅL KIRKESTED  
Plan  
M = 1:100 31.10.2017 GJ  
BOARCH arkitekter a.s v/Gisle Jakhelln

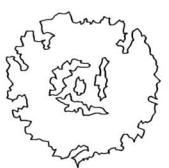

AP120  
SERVICEBYGG GILDESKÅL KIRKESTED  
Takplan  
M = 1:100 31.10.2017 rev. 10.07.2018 GJ  
BOARCH arkitekter a.s v/Gisle Jakhelln

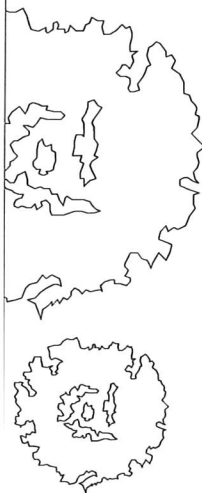


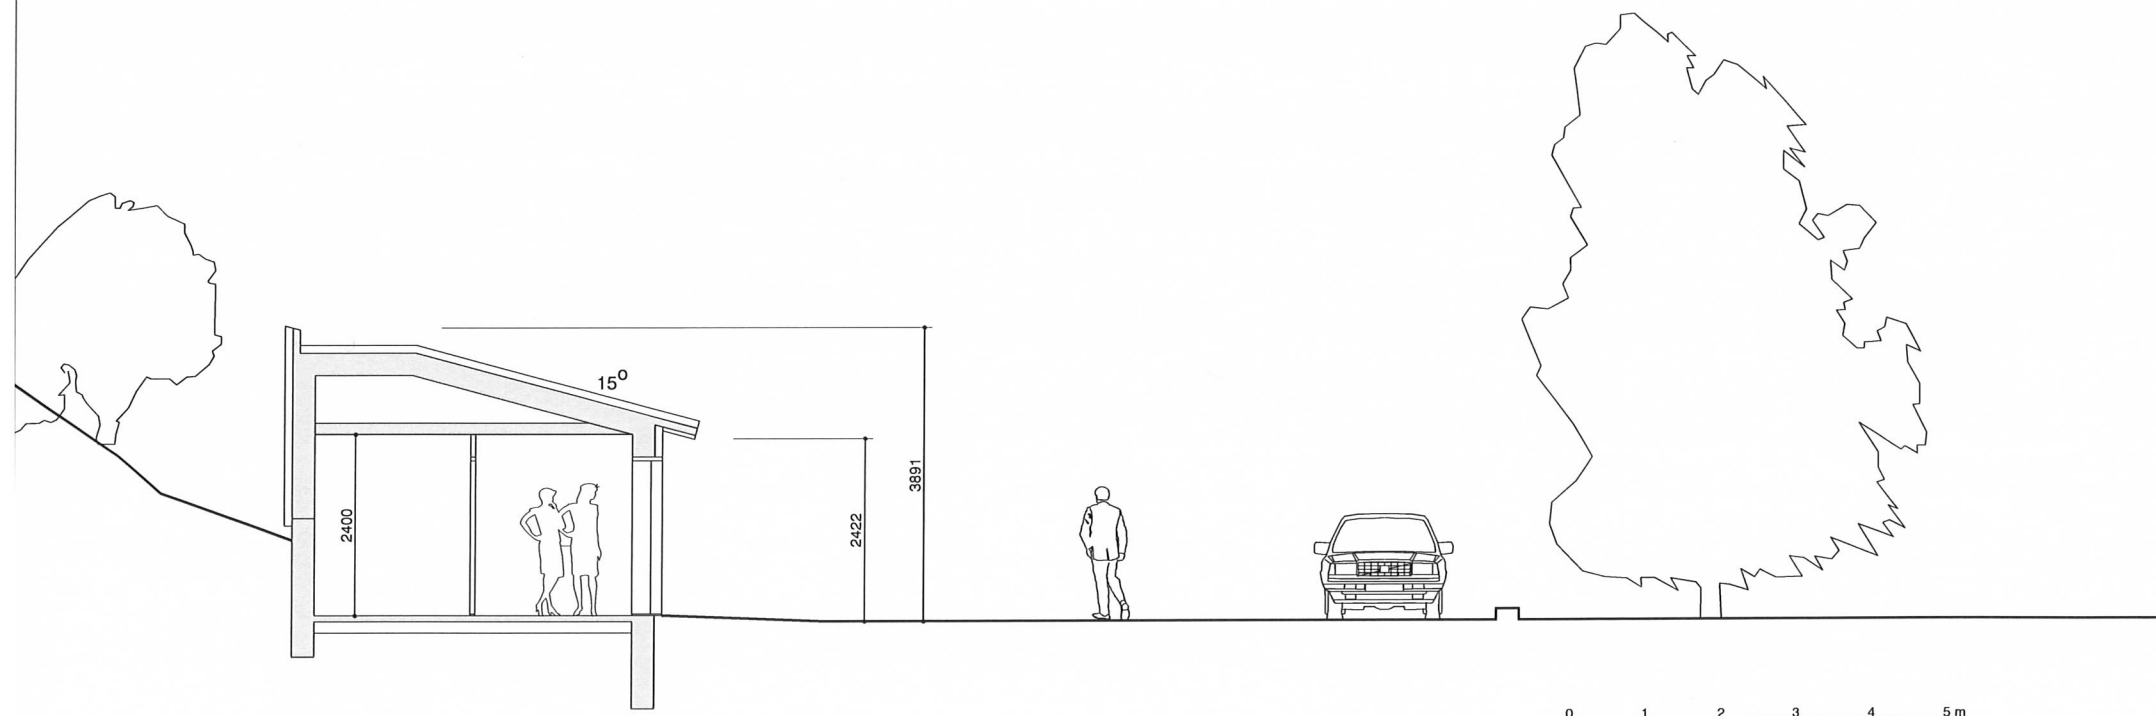

AS201  
SERVICEBYGG GILDESKÅL KIRKESTED  
Snitt  
M = 1:100 31.10.2017 rev. 10.07.18 GJ  
BOARCH arkitekter a.s v/Gisle Jakhelln



AF302  
SERVICEBYGG GILDESKÅL KIRKESTED  
Fasade øst  
M = 1:100 31.10.2017 rev. 10.07.18 GJ  
BOARCH arkitekter a.s v/Gisle Jakhelln

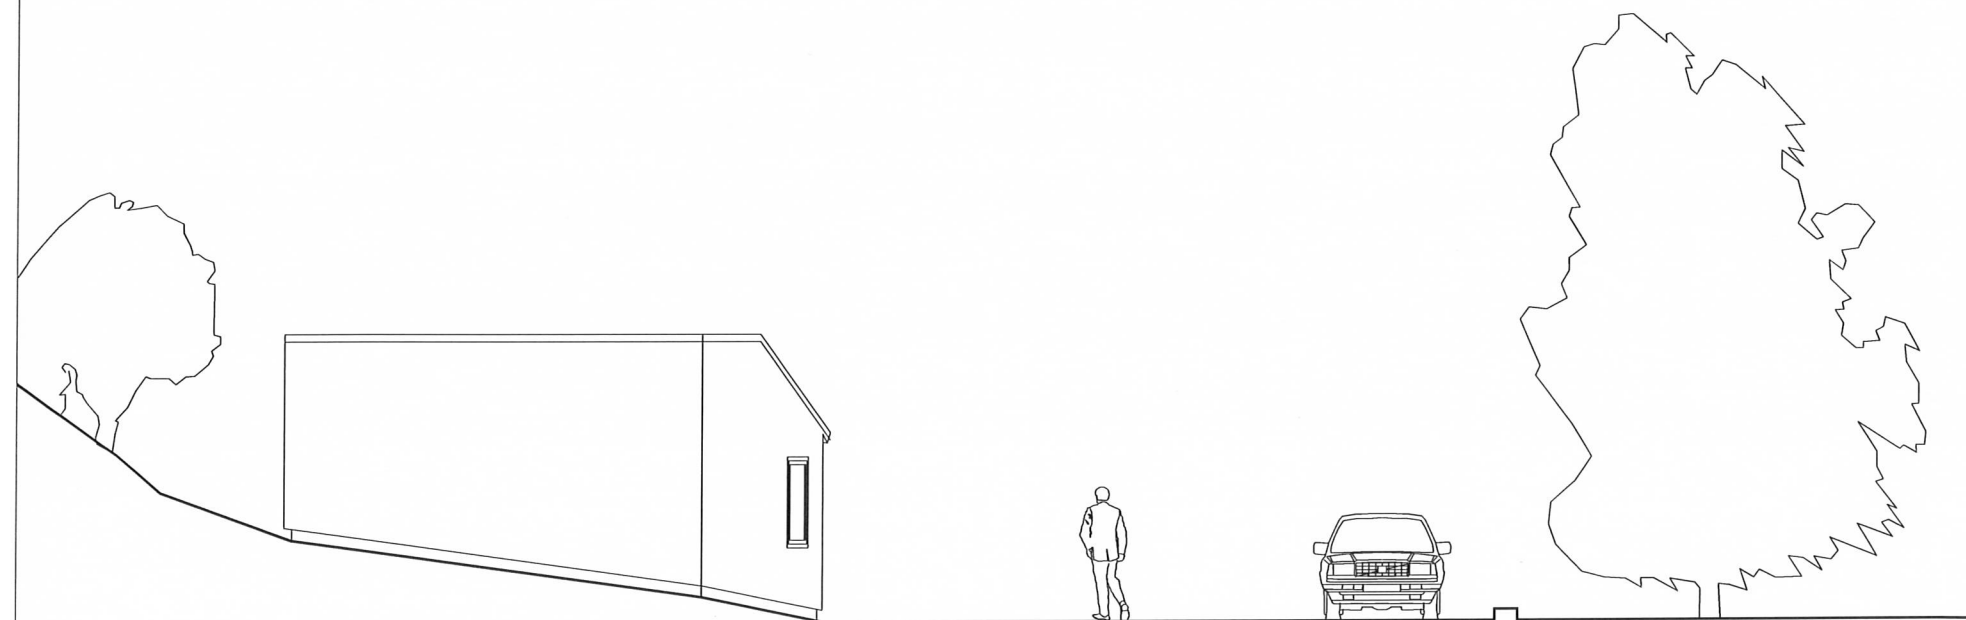

AF303  
SERVICEBYGG GILDESKÅL KIRKESTED  
Fasade syd  
M = 1:100 31.10.2017 rev. 10.07.18 GJ  
BOARCH arkitekter a.s v/Gisle Jakhelln